


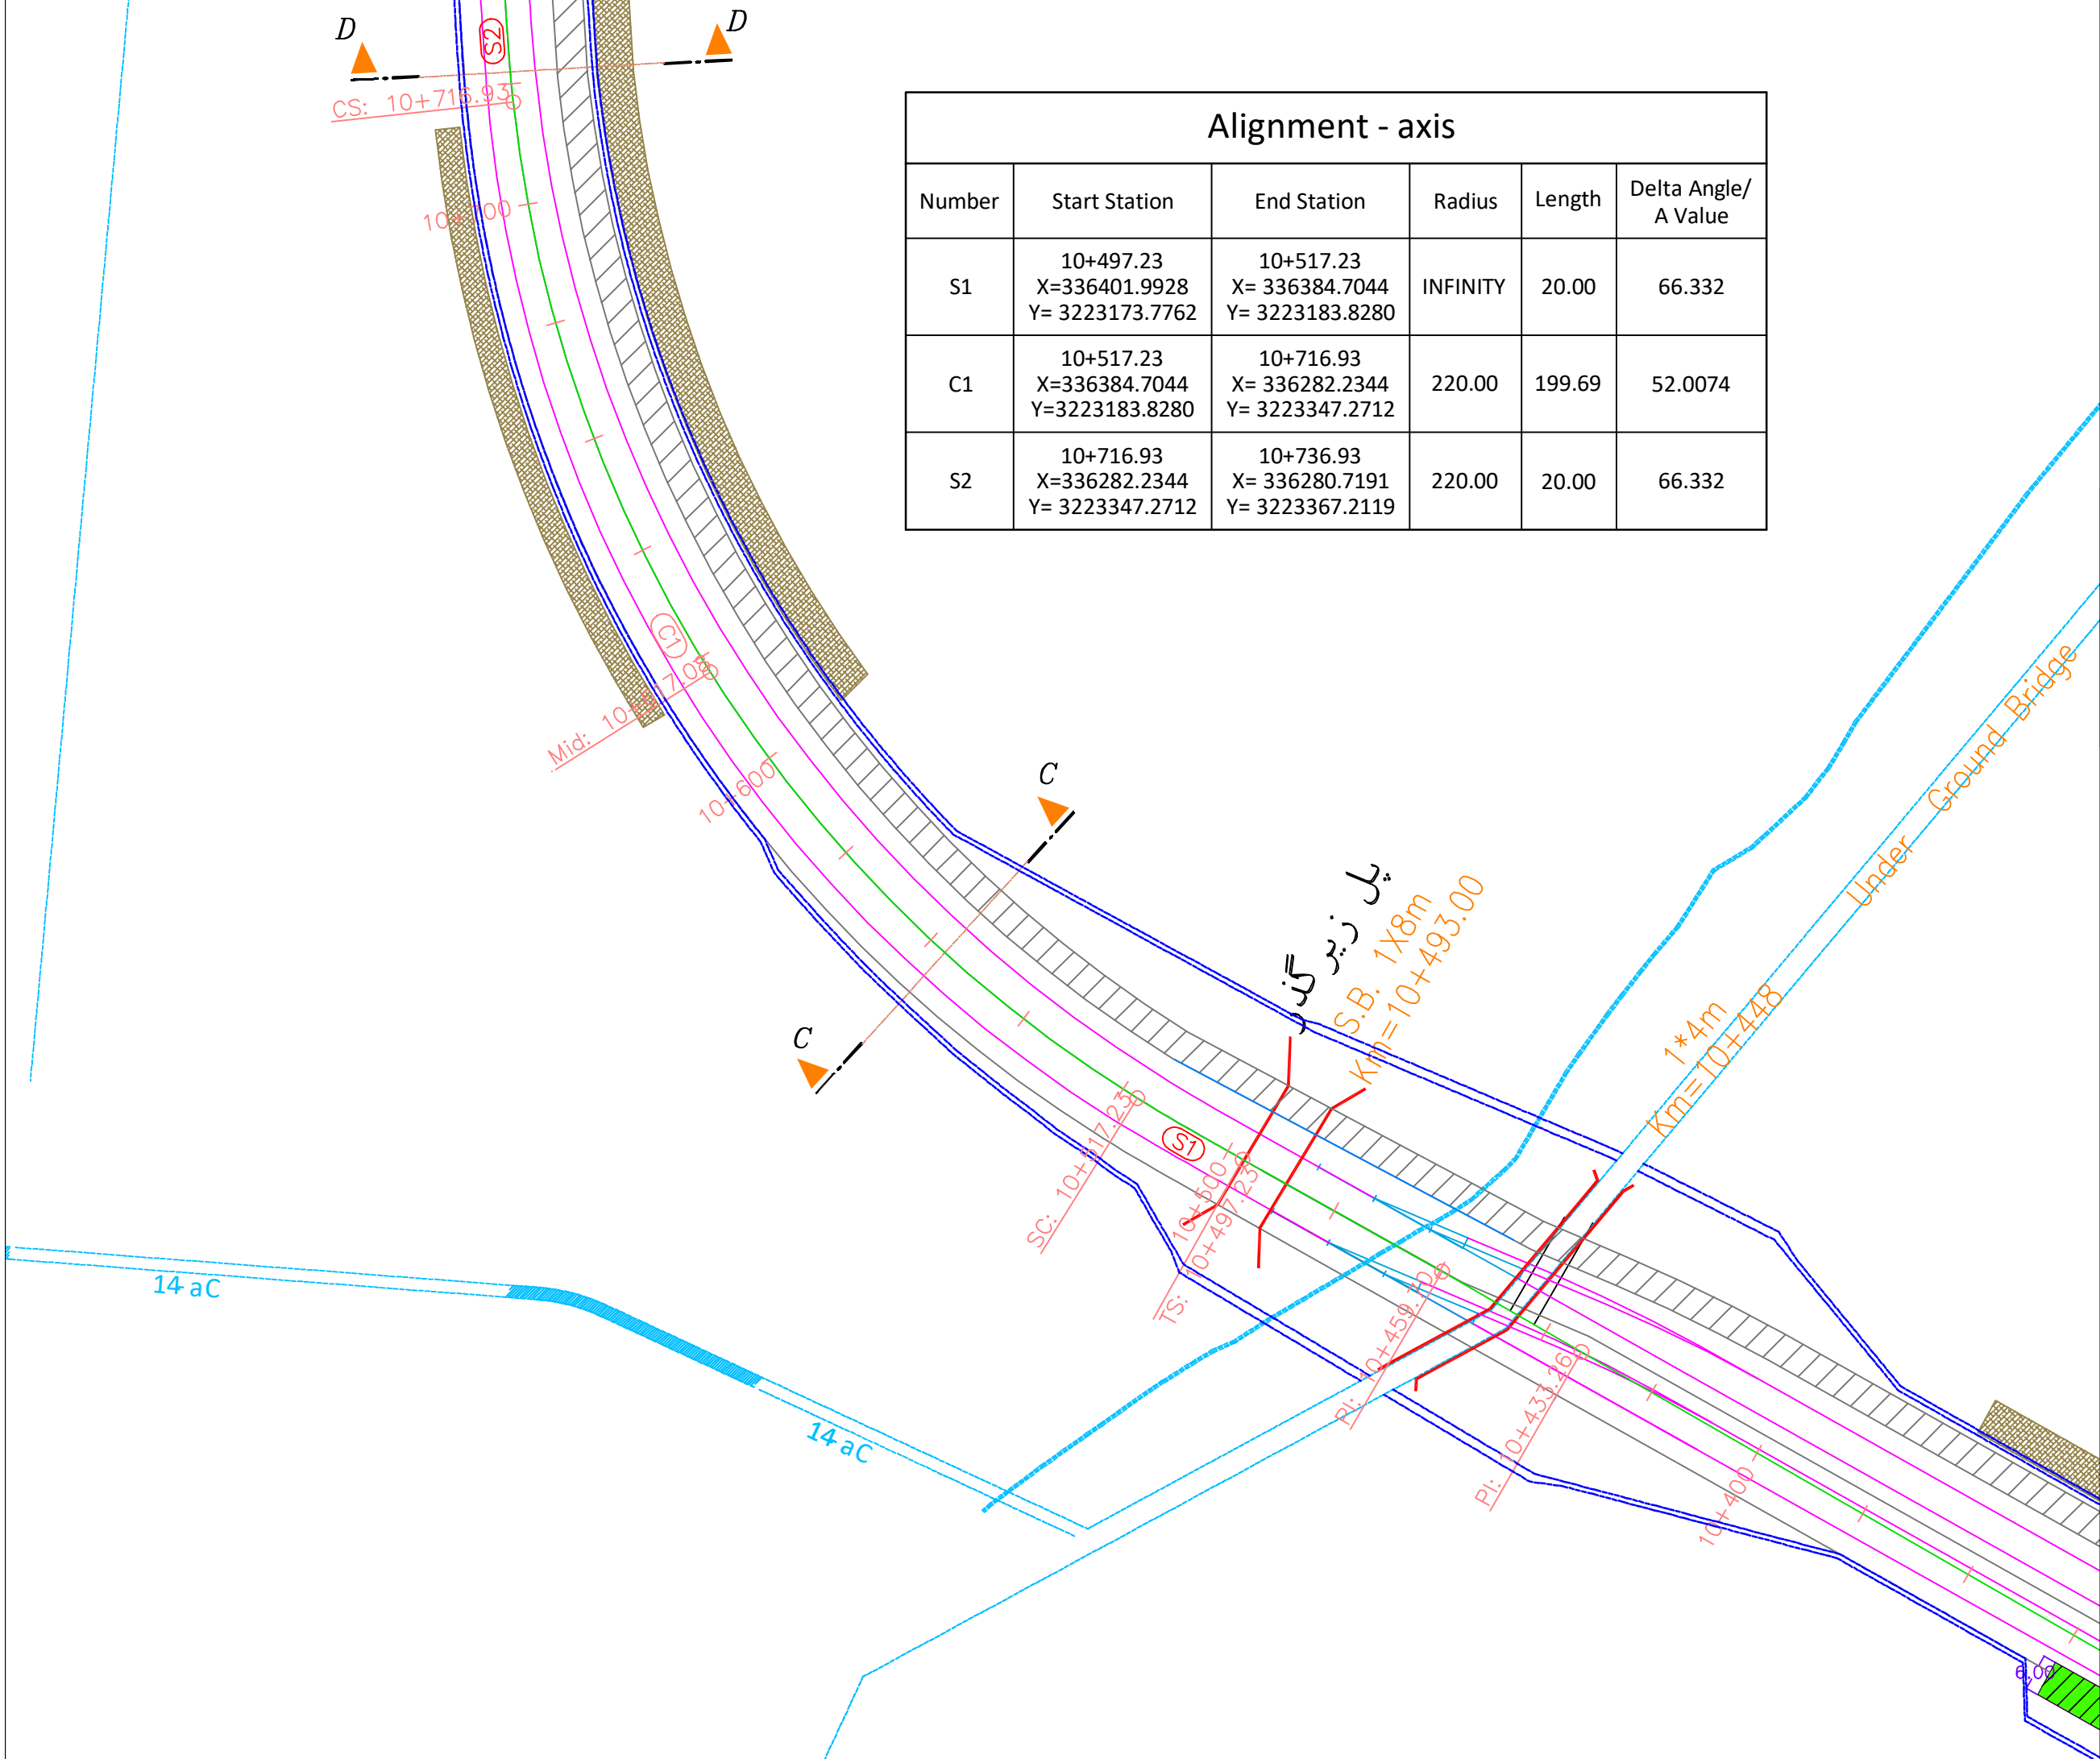

Alignment - axis					
Number	Start Station	End Station	Radius	Length	Delta Angle/ A Value
S1	10+497.23 X=336401.9928 Y= 3223173.7762	10+517.23 X= 336384.7044 Y= 3223183.8280	INFINITY	20.00	66.332
C1	10+517.23 X=336384.7044 Y=3223183.8280	10+716.93 X= 336282.2344 Y= 3223347.2712	220.00	199.69	52.0074
S2	10+716.93 X=336282.2344 Y= 3223347.2712	10+736.93 X= 336280.7191 Y= 3223367.2119	220.00	20.00	66.332

GENERAL NOTES

HOLD ITEMS

REFERENCE DRAWINGS

LEGEND & SYMBOLS

کمان

جاده دسترسی

تراشه

N

W

E

S

REV

DESCRIPTION

DRAWN

DES.

CHKD.

APP.

DATE

CLIENT

شرکت توسعه عمران و مدیریت منطقه گل

DESIGN & MC CONSULTANT

مهندسين مشاور طرح کارنو

PROJECT

طراحی و تکمیل مطالعات سیویل زیرسازی ریل داخلی گهر زمین

TITLE

پلان

DATE

SCALE

DRAWN

CHECKED

APPROVED

PROJ. ENGR.

1405/03/20

1:1000

Eng. Iranmanesh

Eng. Davar

Eng. Davar

Eng. Samadani

NO CONSTRUCTION PERMITTED UNLESS DWG. APPROVED

GEN. TOL

QU. REQUIRED

UNIT

UNIT

CLIENT DRAWING NUMBER

GADM-1601-301-RI-C-DR-002

PATH

NCE DRAWING NUMBER

FILE NAME

GADM-1601-301-RI-C-DR-002

DATE

1405/03/20

SHEET 002 OF 116

REV. 001