


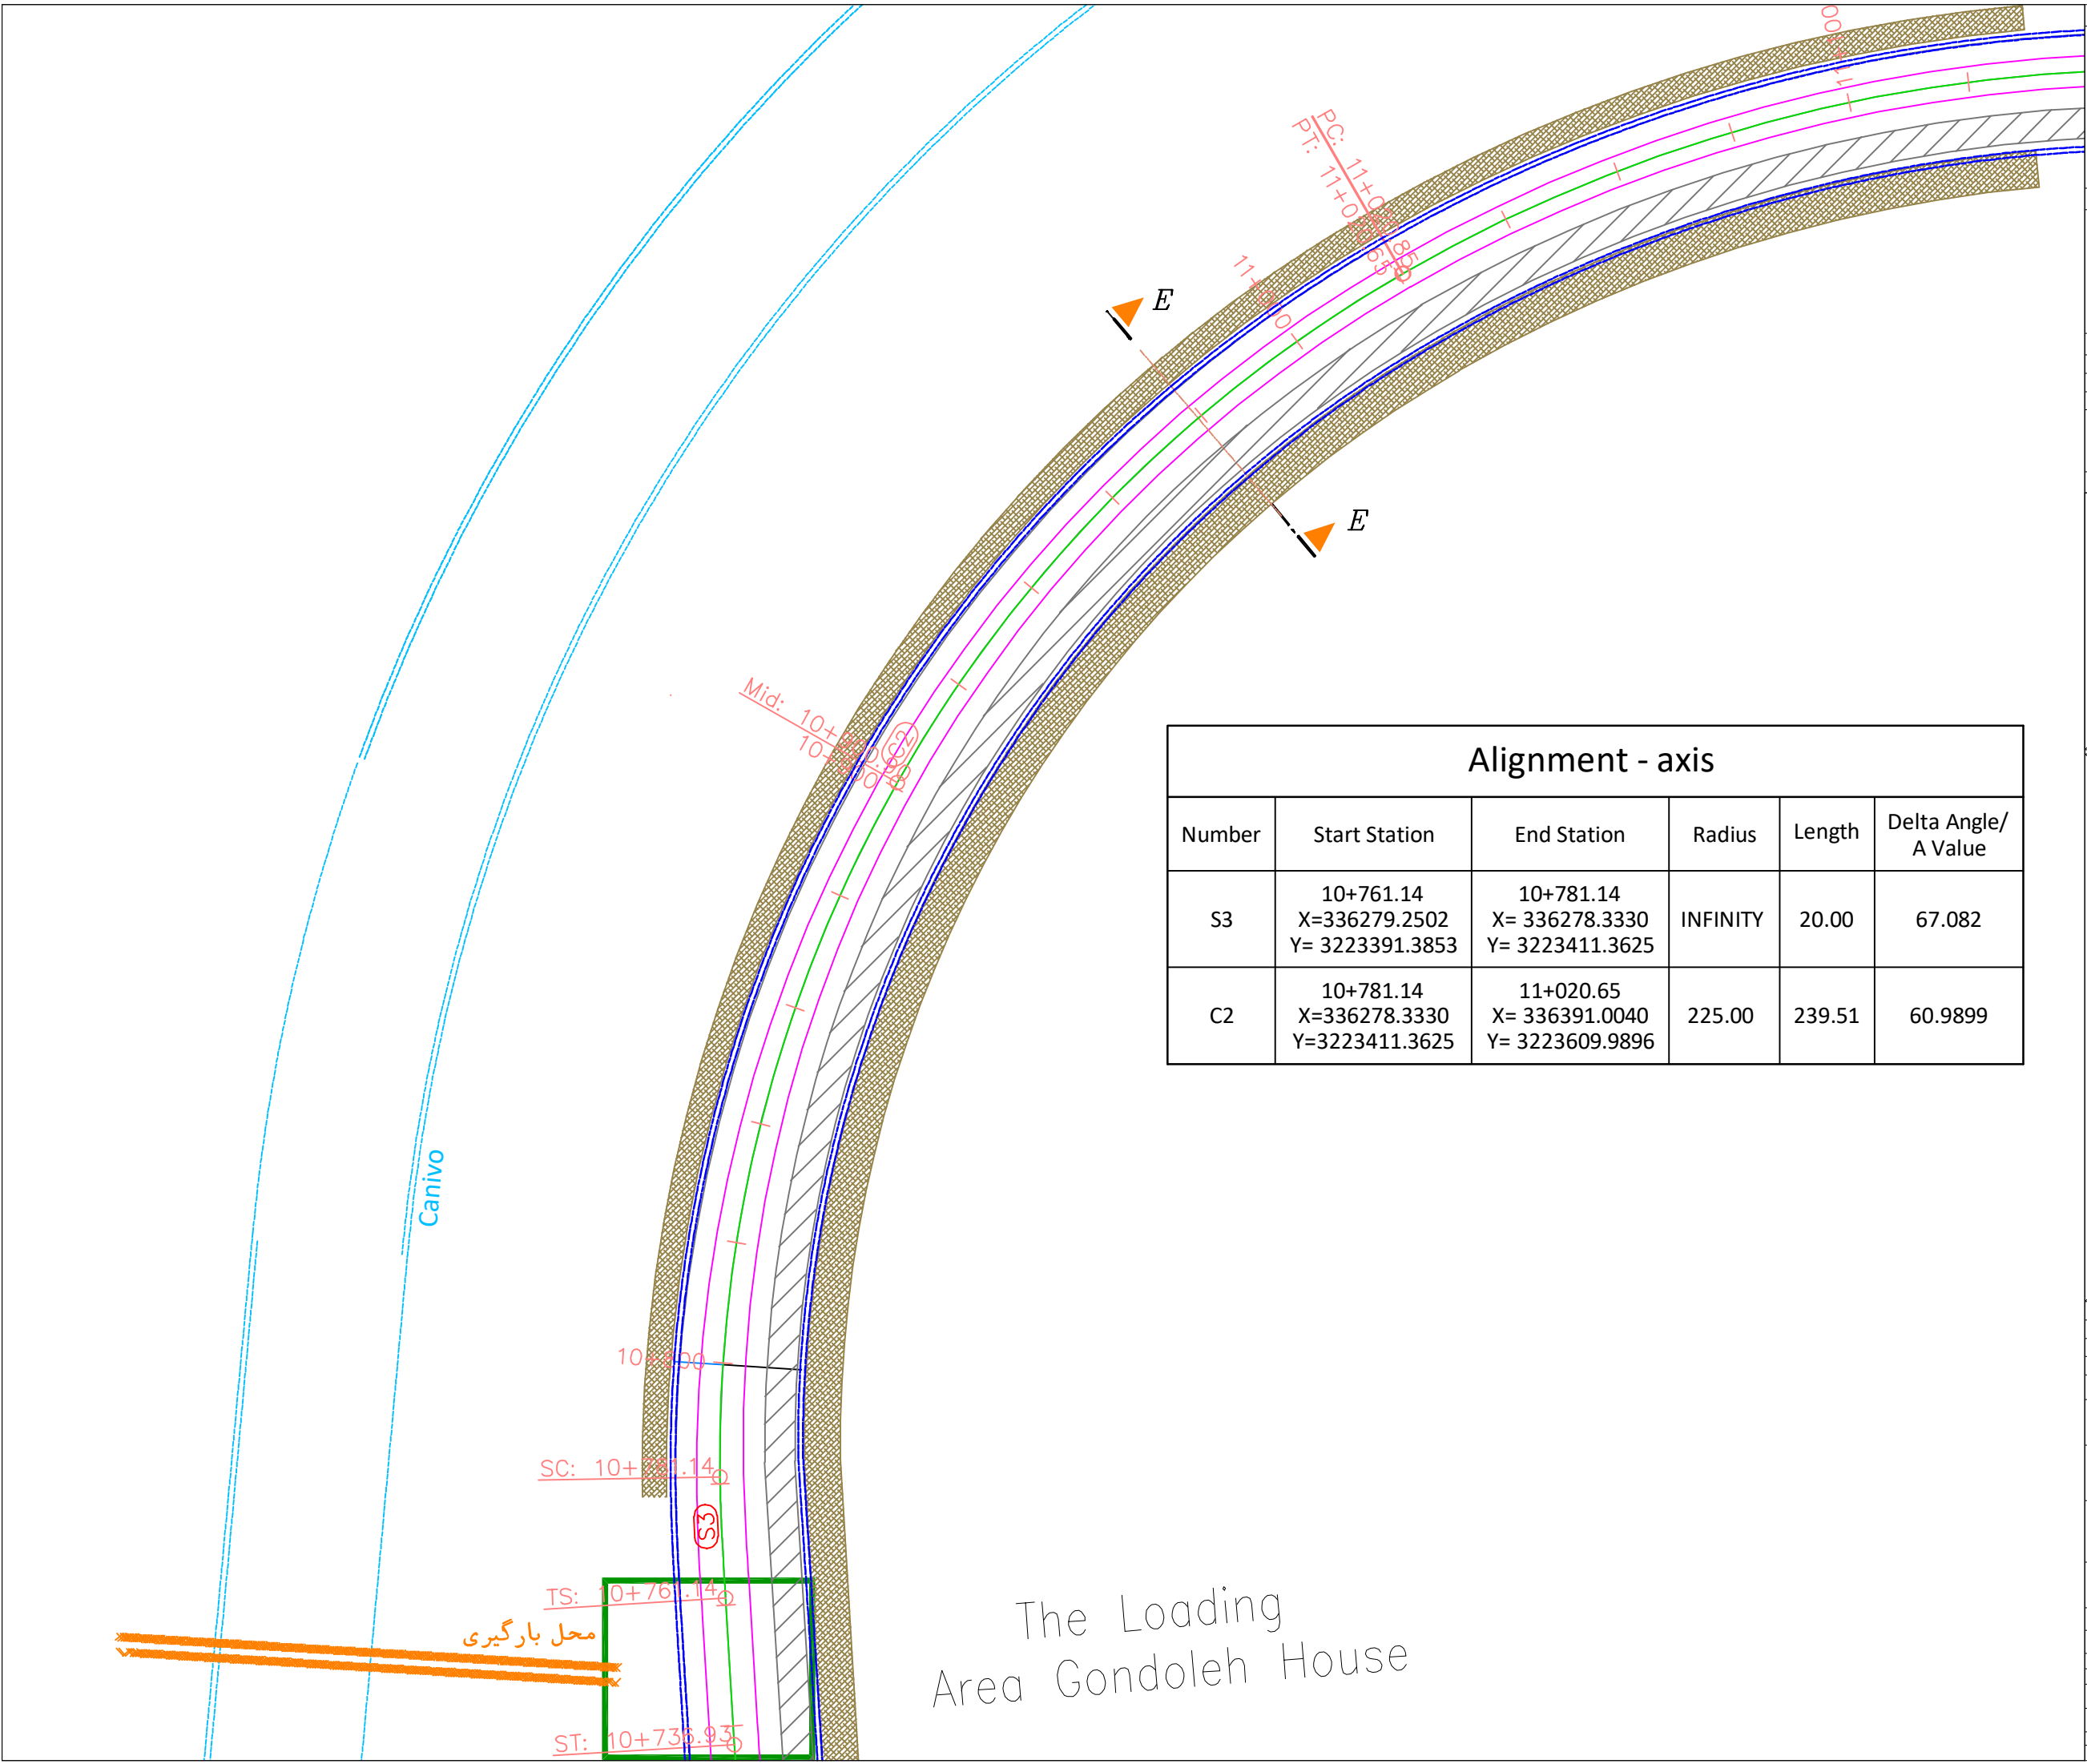

Alignment - axis					
Number	Start Station	End Station	Radius	Length	Delta Angle/ A Value
S3	10+761.14 X=336279.2502 Y= 3223391.3853	10+781.14 X= 336278.3330 Y= 3223411.3625	INFINITY	20.00	67.082
C2	10+781.14 X=336278.3330 Y=3223411.3625	11+020.65 X= 336391.0040 Y= 3223609.9896	225.00	239.51	60.9899

GENERAL NOTES

HOLD ITEMS

REFERENCE DRAWINGS

LEGEND & SYMBOLS

کانال

جاده دسترسی

تراشه

REV :	DESCRIPTION	DRAWN	DES.	CHKD.	APP.	DATE
CLIENT :	شرکت توسعه عمران و مدیریت منطقه گل مهر					
DESIGN & MC CONSULTANT :	مهندسين مشاور طرح کارنو					
PROJECT :	طراحی و تکمیل مطالعات پیوند زیرسازی ریل داخلی گهر زمین					
TITLE :	پلان					
DATE	SCALE	DRAWN	CHECKED	APPROVED	PROJ. ENGR.	
1405/03/20	1:1000	Eng. Iranmanesh	Eng. Davar	Eng. Davar	Eng. Samadani	
NO CONSTRUCTION PERMITTED UNLESS DWG. APPROVED						
GEN. TOL :	QU. REQUIRED :	UNIT :				
CLIENT DRAWING NUMBER : GADM-1601-301-RI-C-DR-003		NCE DRAWING NUMBER				
FILE NAME : GADM-1601-301-RI-C-DR-003		0315-P2-CV-PL-01				
DATE : 1405/03/20		SHEET 003 OF 116 REV. 001				