


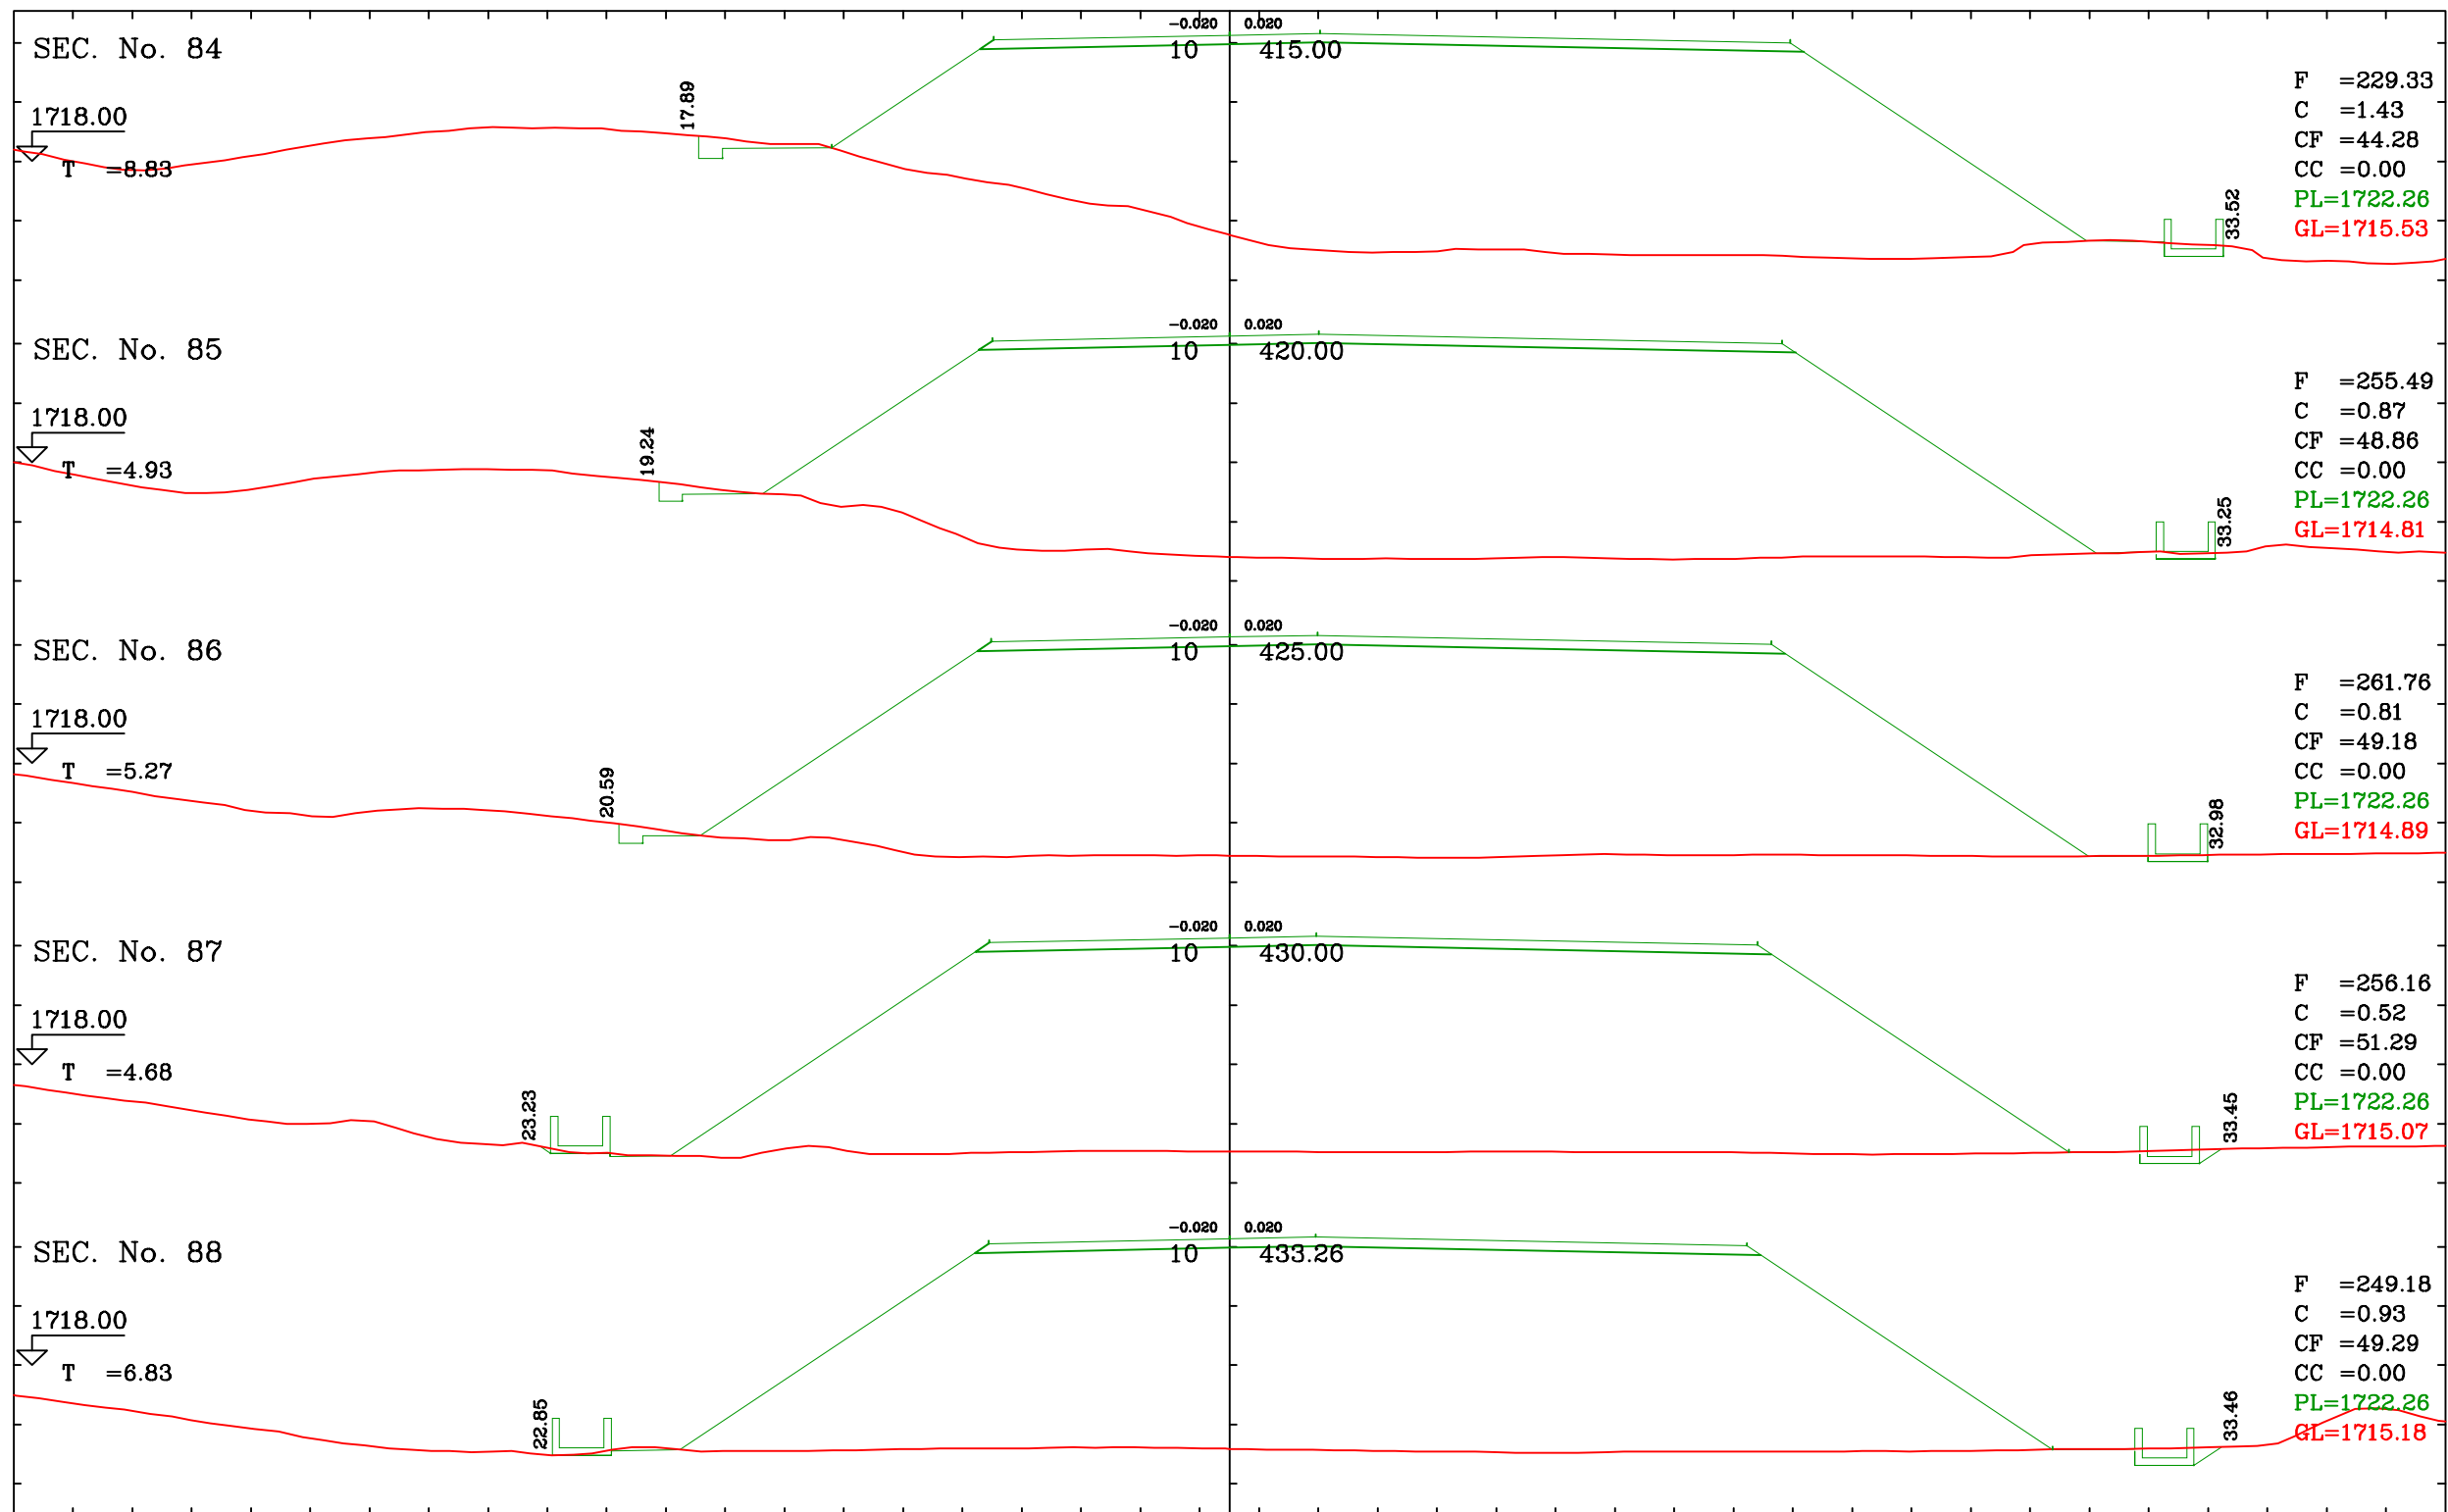

GENERAL NOTES	
HOLD ITEMS	
REFERENCE DRAWINGS	
LEGEND & SYMBOLS	
KEY PLAN	
<table border="1"> <tr> <td> </td><td> </td><td> </td><td> </td><td> </td><td> </td><td> </td><td> </td><td> </td><td> </td></tr> <tr> <td>REV :</td><td colspan="4">DESCRIPTION</td><td>DRAWN</td><td>DESIG.</td><td>CHKD.</td><td>APP.</td><td>DATE</td></tr> <tr> <td colspan="10">CLIENT :</td> </tr> <tr> <td colspan="10"> DESIGN & MC CONSULTANT : </td> </tr> <tr> <td colspan="10"> PROJECT : </td> </tr> <tr> <td colspan="10"> TITLE : </td> </tr> <tr> <td>DATE</td><td>SCALE</td><td>DRAWN</td><td>CHECKED</td><td>APPROVED</td><td colspan="5">PROJ. ENGR.</td> </tr> <tr> <td>1405/03/20</td><td>1:2000</td><td>Eng. Iranmanesh</td><td>Eng. Davar</td><td>Eng. Davar</td><td colspan="5">Eng. Samadani</td> </tr> <tr> <td colspan="10">NO CONSTRUCTION PERMITTED UNLESS DWG. APPROVED</td> </tr> <tr> <td colspan="2">GEN. TOT :</td><td colspan="2">QU. REQUIRED :</td><td colspan="2">UNIT : m</td><td colspan="4"> </td> </tr> <tr> <td colspan="10">CLIENT DRAWING NUMBER : GADM-1601-301-RI-C-DR-030</td> </tr> <tr> <td colspan="4">PATH :</td><td colspan="6">NCE DRAWING NUMBER</td> </tr> <tr> <td colspan="4">FILE NAME : GADM-1601-301-RI-C-DR-030</td><td colspan="6">0315-P2-CV-CS-01</td> </tr> <tr> <td colspan="4">DATE : 1405/03/20</td><td colspan="2">SHEET 030 OF 116</td><td colspan="2">REV.</td><td colspan="2">01</td> </tr> </table>	REV :	DESCRIPTION				DRAWN	DESIG.	CHKD.	APP.	DATE	CLIENT :										DESIGN & MC CONSULTANT :										PROJECT :										TITLE :										DATE	SCALE	DRAWN	CHECKED	APPROVED	PROJ. ENGR.					1405/03/20	1:2000	Eng. Iranmanesh	Eng. Davar	Eng. Davar	Eng. Samadani					NO CONSTRUCTION PERMITTED UNLESS DWG. APPROVED										GEN. TOT :		QU. REQUIRED :		UNIT : m						CLIENT DRAWING NUMBER : GADM-1601-301-RI-C-DR-030										PATH :				NCE DRAWING NUMBER						FILE NAME : GADM-1601-301-RI-C-DR-030				0315-P2-CV-CS-01						DATE : 1405/03/20				SHEET 030 OF 116		REV.		01	
REV :	DESCRIPTION				DRAWN	DESIG.	CHKD.	APP.	DATE	
CLIENT :	
DESIGN & MC CONSULTANT :	
PROJECT :	
TITLE :	
DATE	SCALE	DRAWN	CHECKED	APPROVED	PROJ. ENGR.	
1405/03/20	1:2000	Eng. Iranmanesh	Eng. Davar	Eng. Davar	Eng. Samadani	
NO CONSTRUCTION PERMITTED UNLESS DWG. APPROVED	
GEN. TOT :		QU. REQUIRED :		UNIT : m	
CLIENT DRAWING NUMBER : GADM-1601-301-RI-C-DR-030	
PATH :				NCE DRAWING NUMBER	
FILE NAME : GADM-1601-301-RI-C-DR-030				0315-P2-CV-CS-01	
DATE : 1405/03/20				SHEET 030 OF 116		REV.		01	