


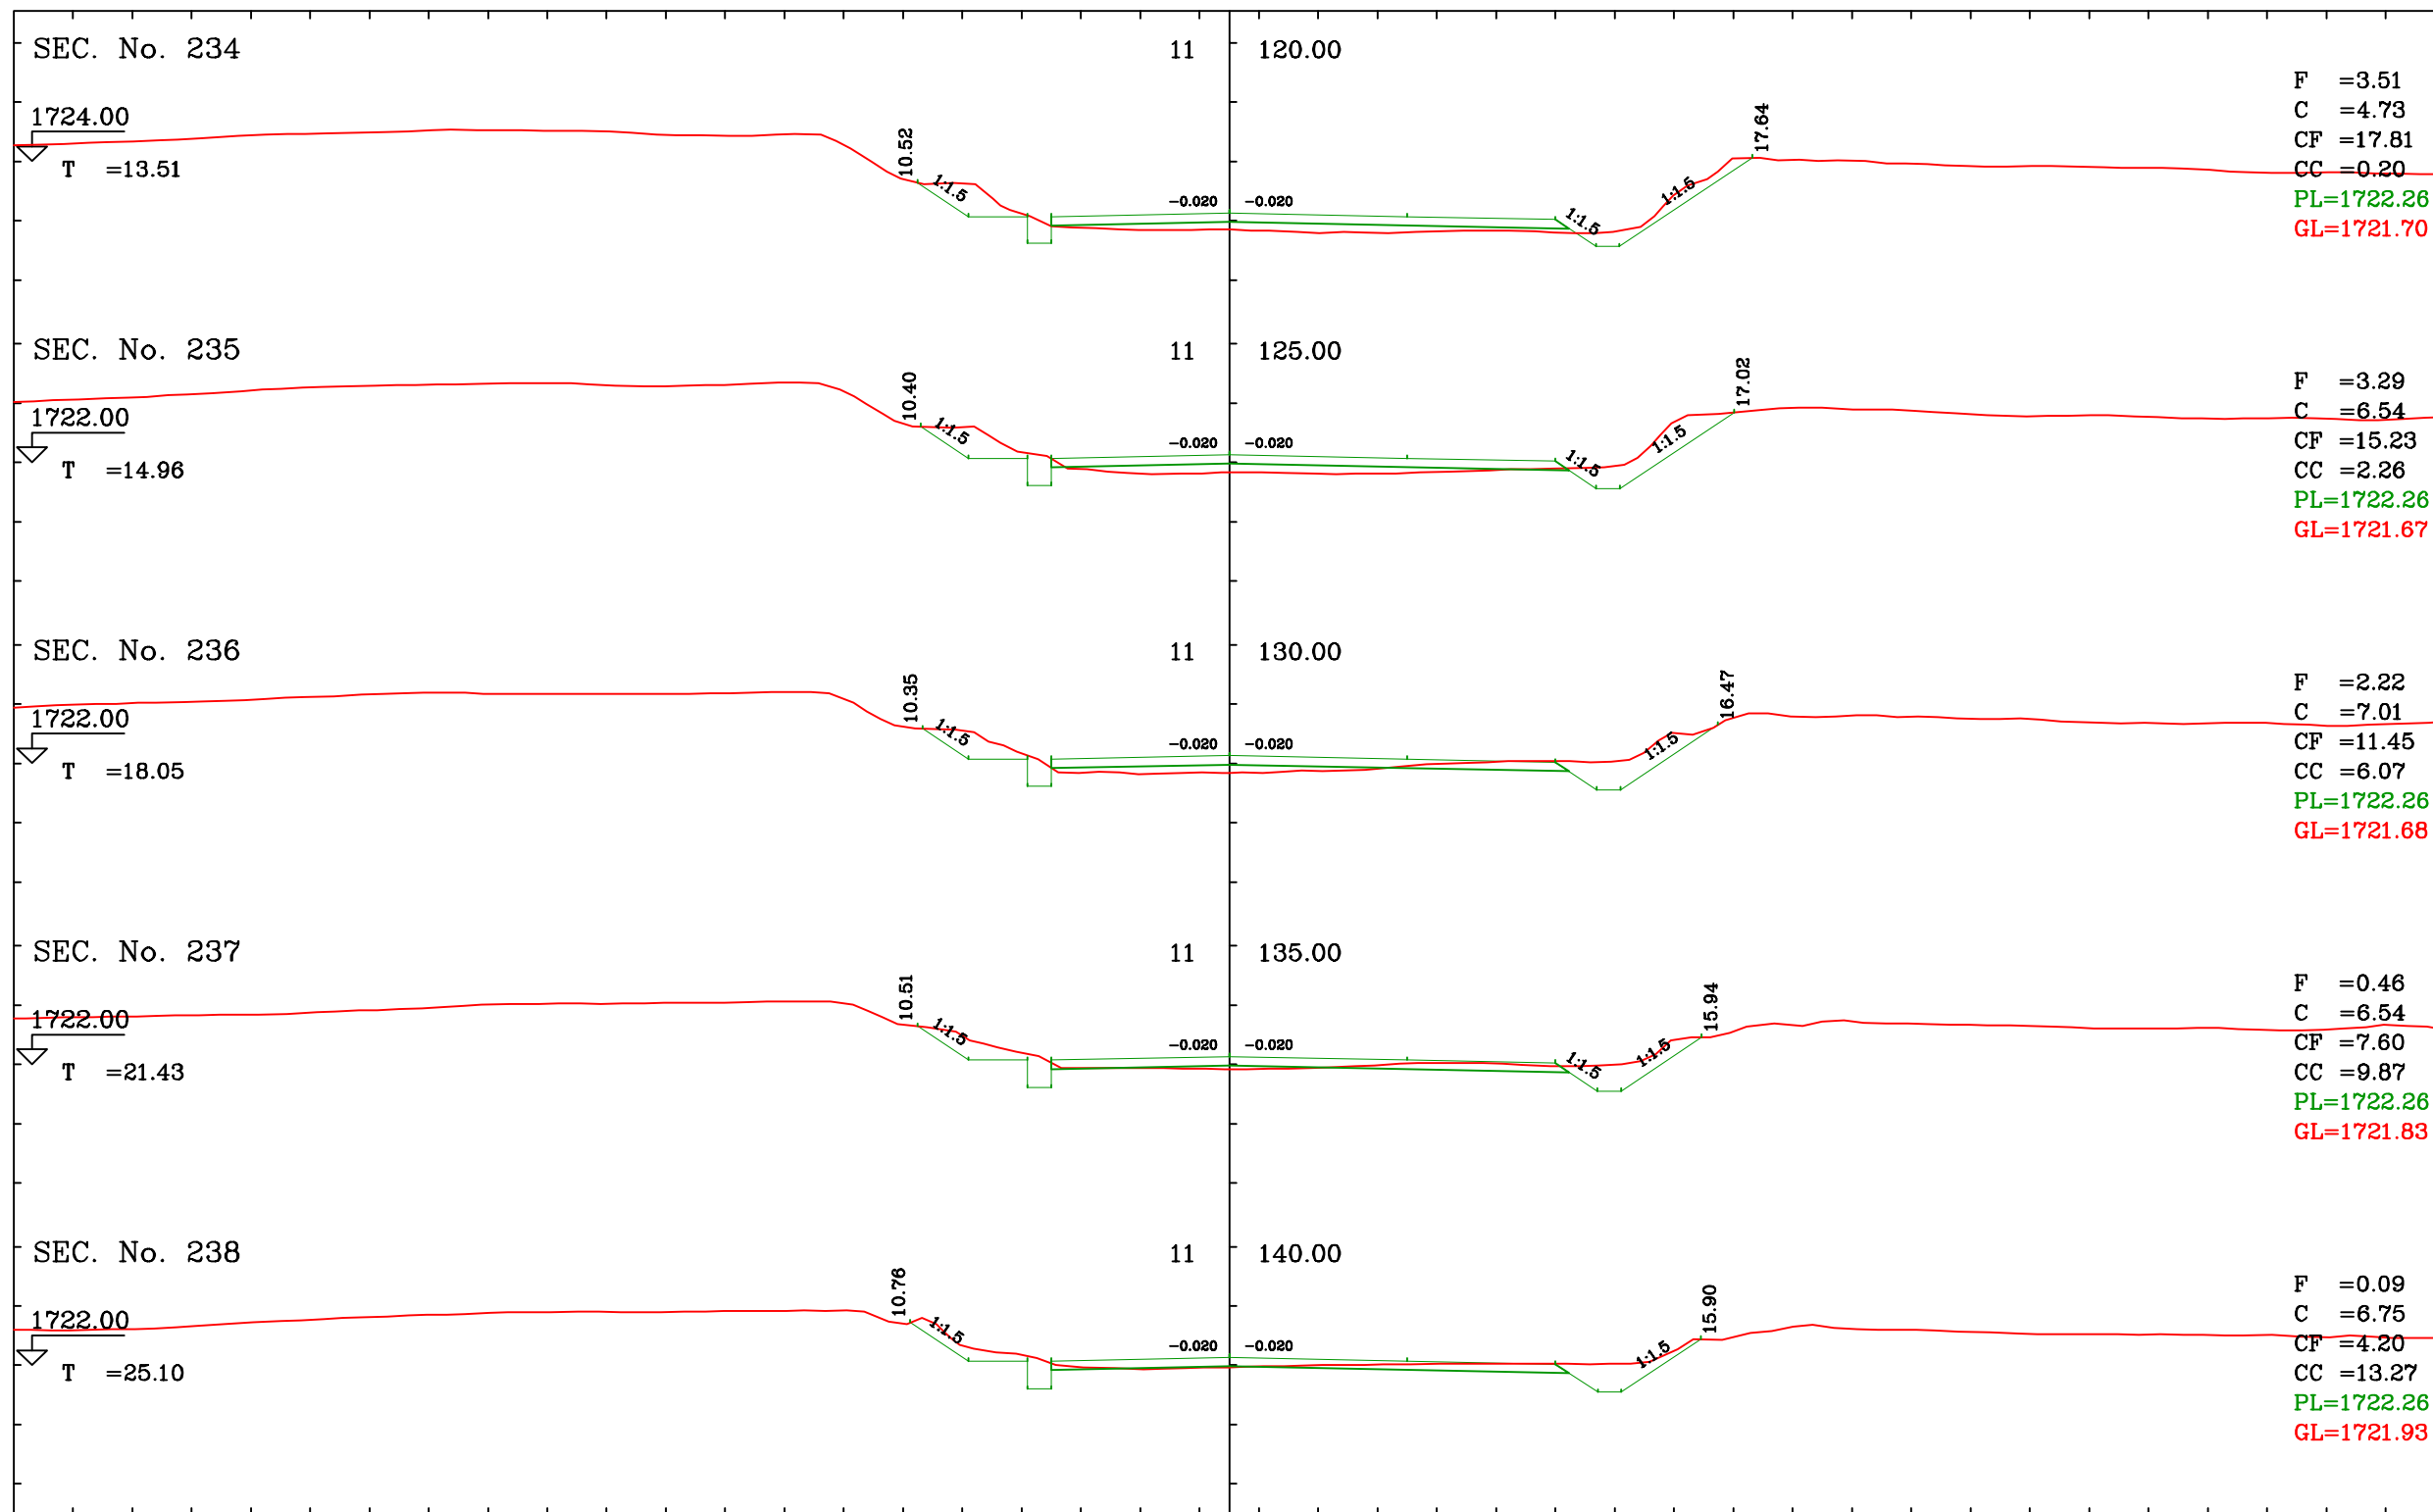

GENERAL NOTES							
HOLD ITEMS							
REFERENCE DRAWINGS							
LEGEND & SYMBOLS							
KEY PLAN							
REV :		DESCRIPTION		DRAWN DESG.		CHKD. APP. DATE	
CLIENT :		شرکت توسعه عمران و مدیریت منطقه گل گهر					
DESIGN & MC CONSULTANT :				 مهندسين مشاور طرح كارنو			
PROJECT :				طراحی و تکمیل مطالعات مپوئیل زیرسازی ریل داخله گبر زمین			
TITLE :							
مقاطع عرضی							
DATE		SCALE		DRAWN		CHECKED	
1405/03/20		Hov. 1:2000 Ver. 1:200		Eng. Iranmanesh		Eng. Davar	
				Eng. Davar		Eng. Samadani	
NO CONSTRUCTION PERMITTED UNLESS DWG. APPROVED							
GEN. TOL :				QU. REQUIRED :		UNIT : m	
						⊕ ⊗	
CLIENT DRAWING NUMBER :				GADM-1601-301-RI-C-DR-066			
PATH :				NCE DRAWING NUMBER			
FILE NAME :				0315-P2-CV-CS-01			
DATE :		1405/03/20		SHEET		OF 116	
				REV.		[] []	