


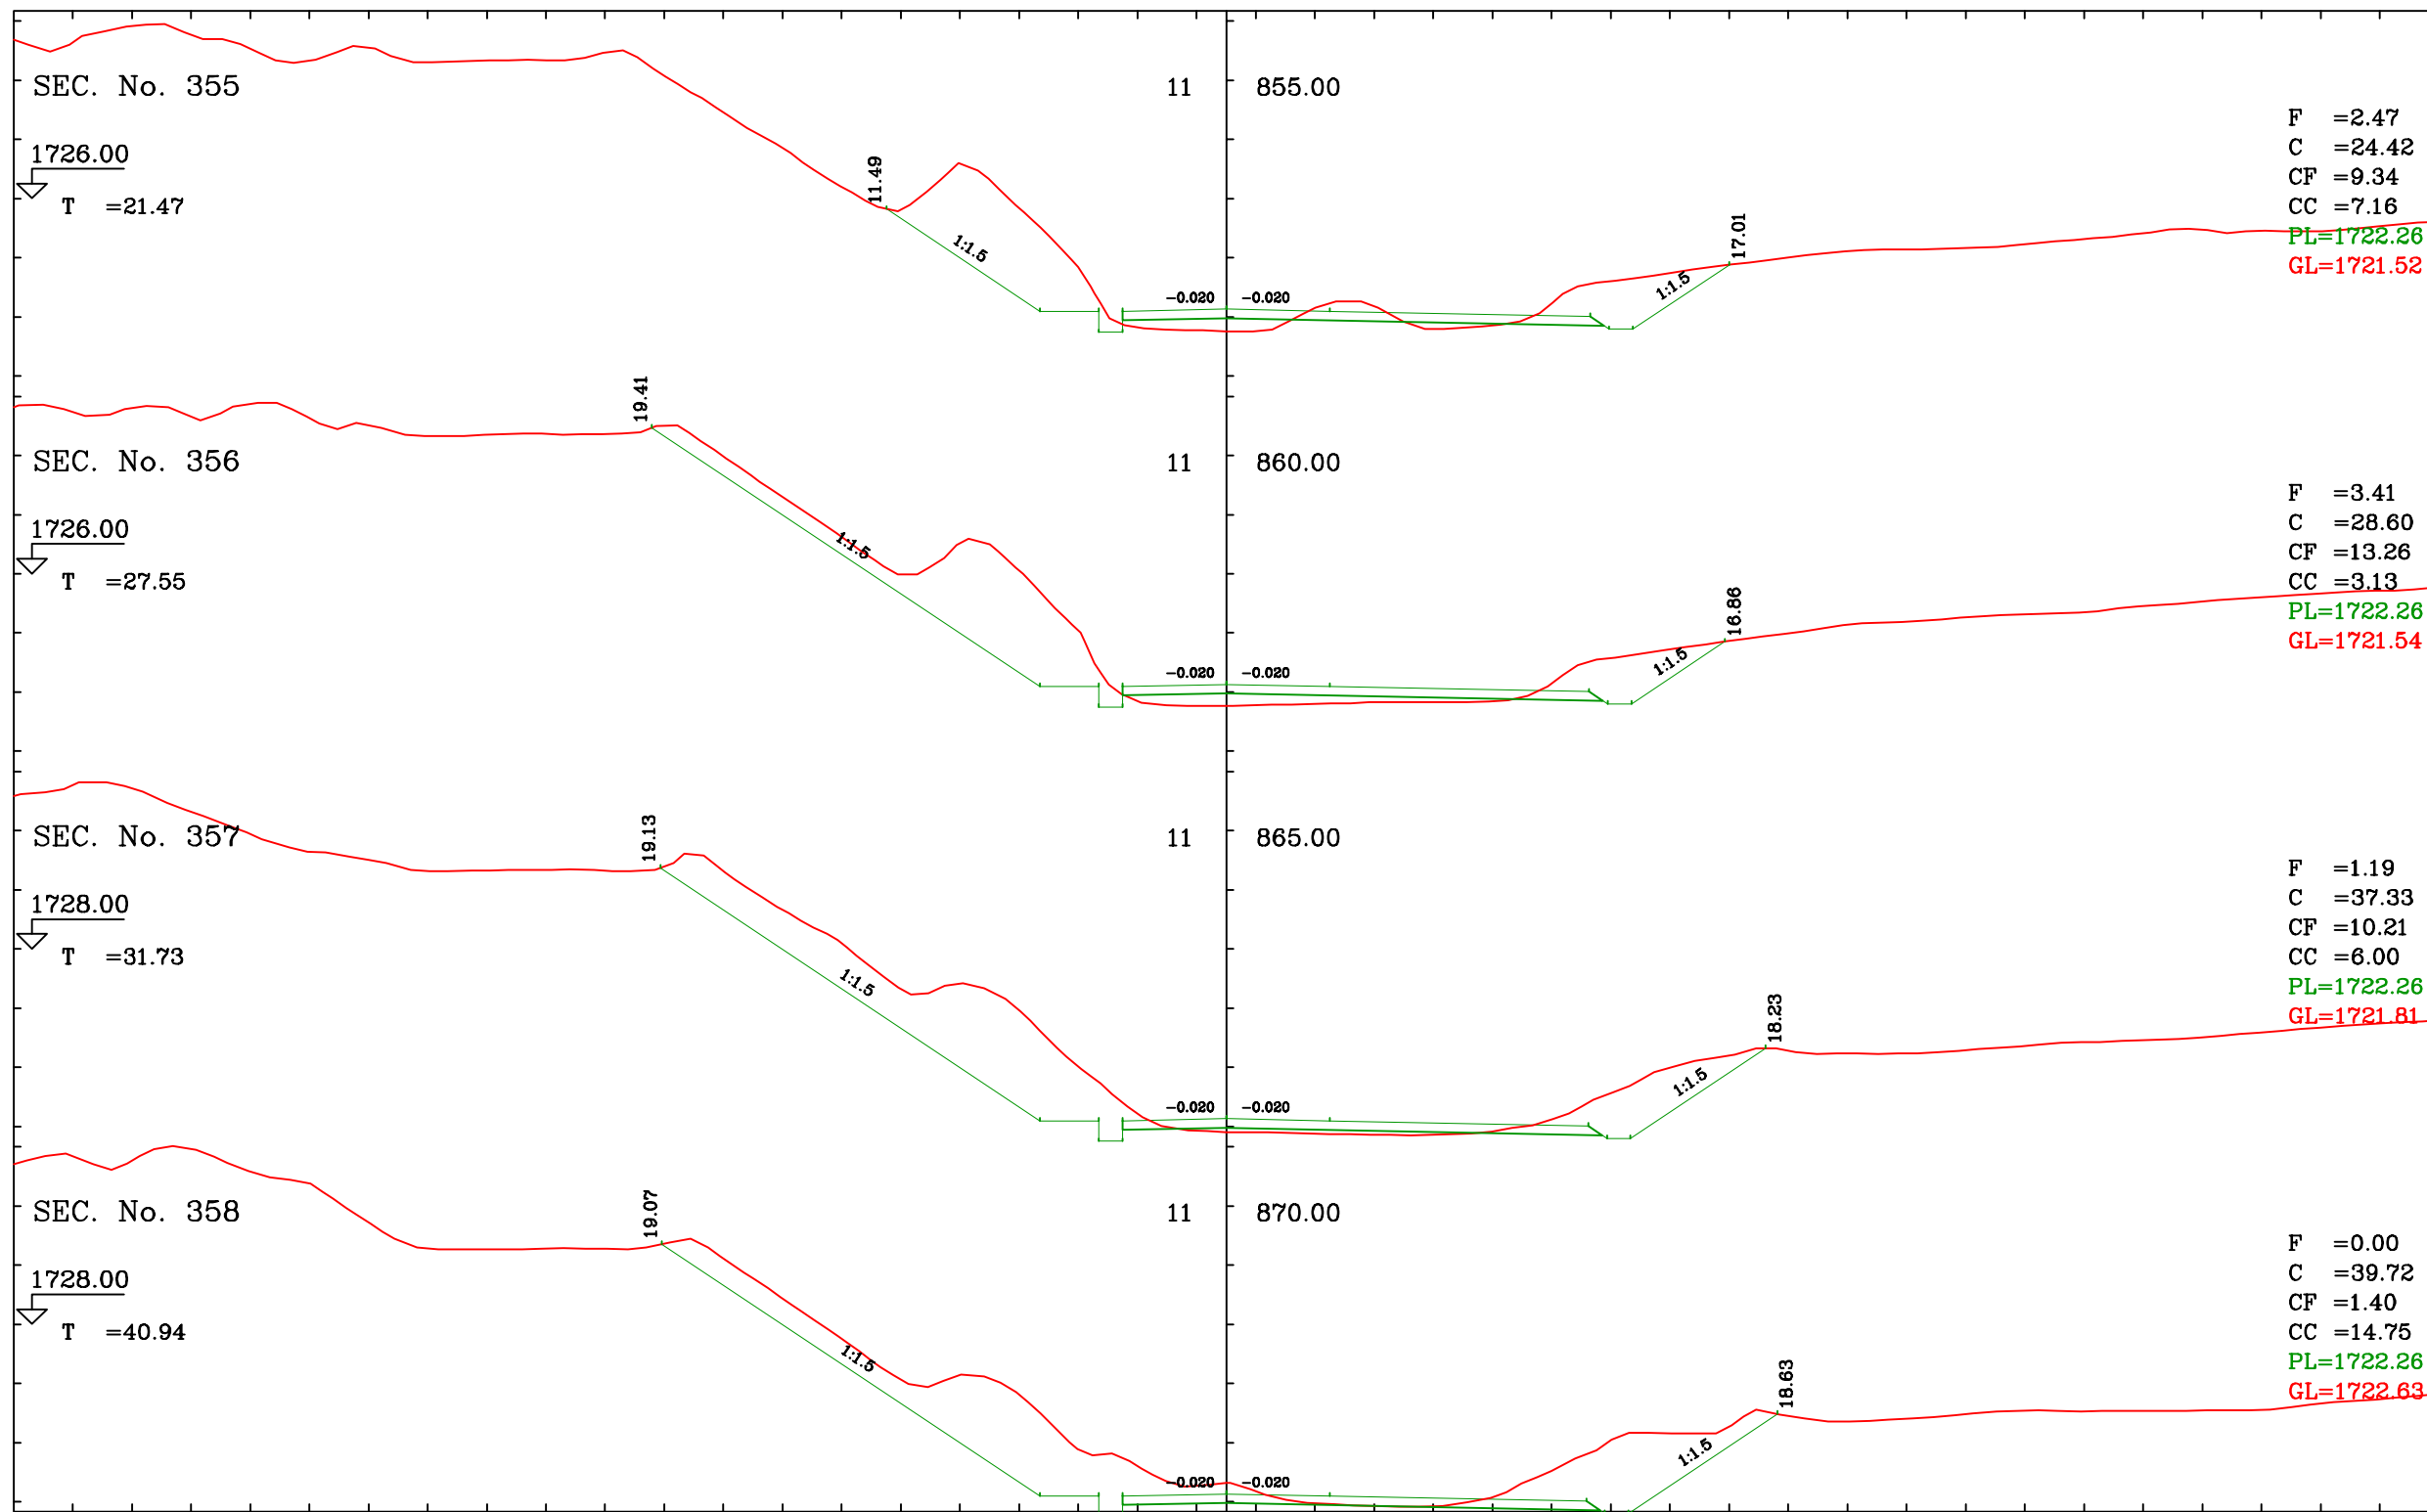

GENERAL NOTES						
HOLD ITEMS						
REFERENCE DRAWINGS						
LEGEND & SYMBOLS						
KEY PLAN						
REV :	DESCRIPTION			DRAWN	DES.G.	CHKD.
CLIENT :				APP.	DATE	
DESIGN & MC CONSULTANT : 				مهندسين مشاور طرح كارنو 		
PROJECT :						
طراحی و تکمیل مطالعات پیوند زیرسازی ریل داخلی گهر زمین						
TITLE :						
هقاطع عرضی						
DATE	SCALE	DRAWN	CHECKED	APPROVED	PROJ. ENGR.	
1405/03/20	Var. 1:2000 Ver. 1:200	Eng. Iranmanesh	Eng. Davar	Eng. Davar	Eng. Samadani	
NO CONSTRUCTION PERMITTED UNLESS DWG. APPROVED						
GEN. TOT. :		QU. REQUIRED :		UNIT : m		
CLIENT DRAWING NUMBER : GADM-1601-301-RI-C-DR-092						
PATH :				NCE DRAWING NUMBER		
FILE NAME : GADM-1601-301-RI-C-DR-092				0315-P2-CV-CS-01		
DATE : 1405/03/20		SHEET 092 OF 116		REV.	01	