


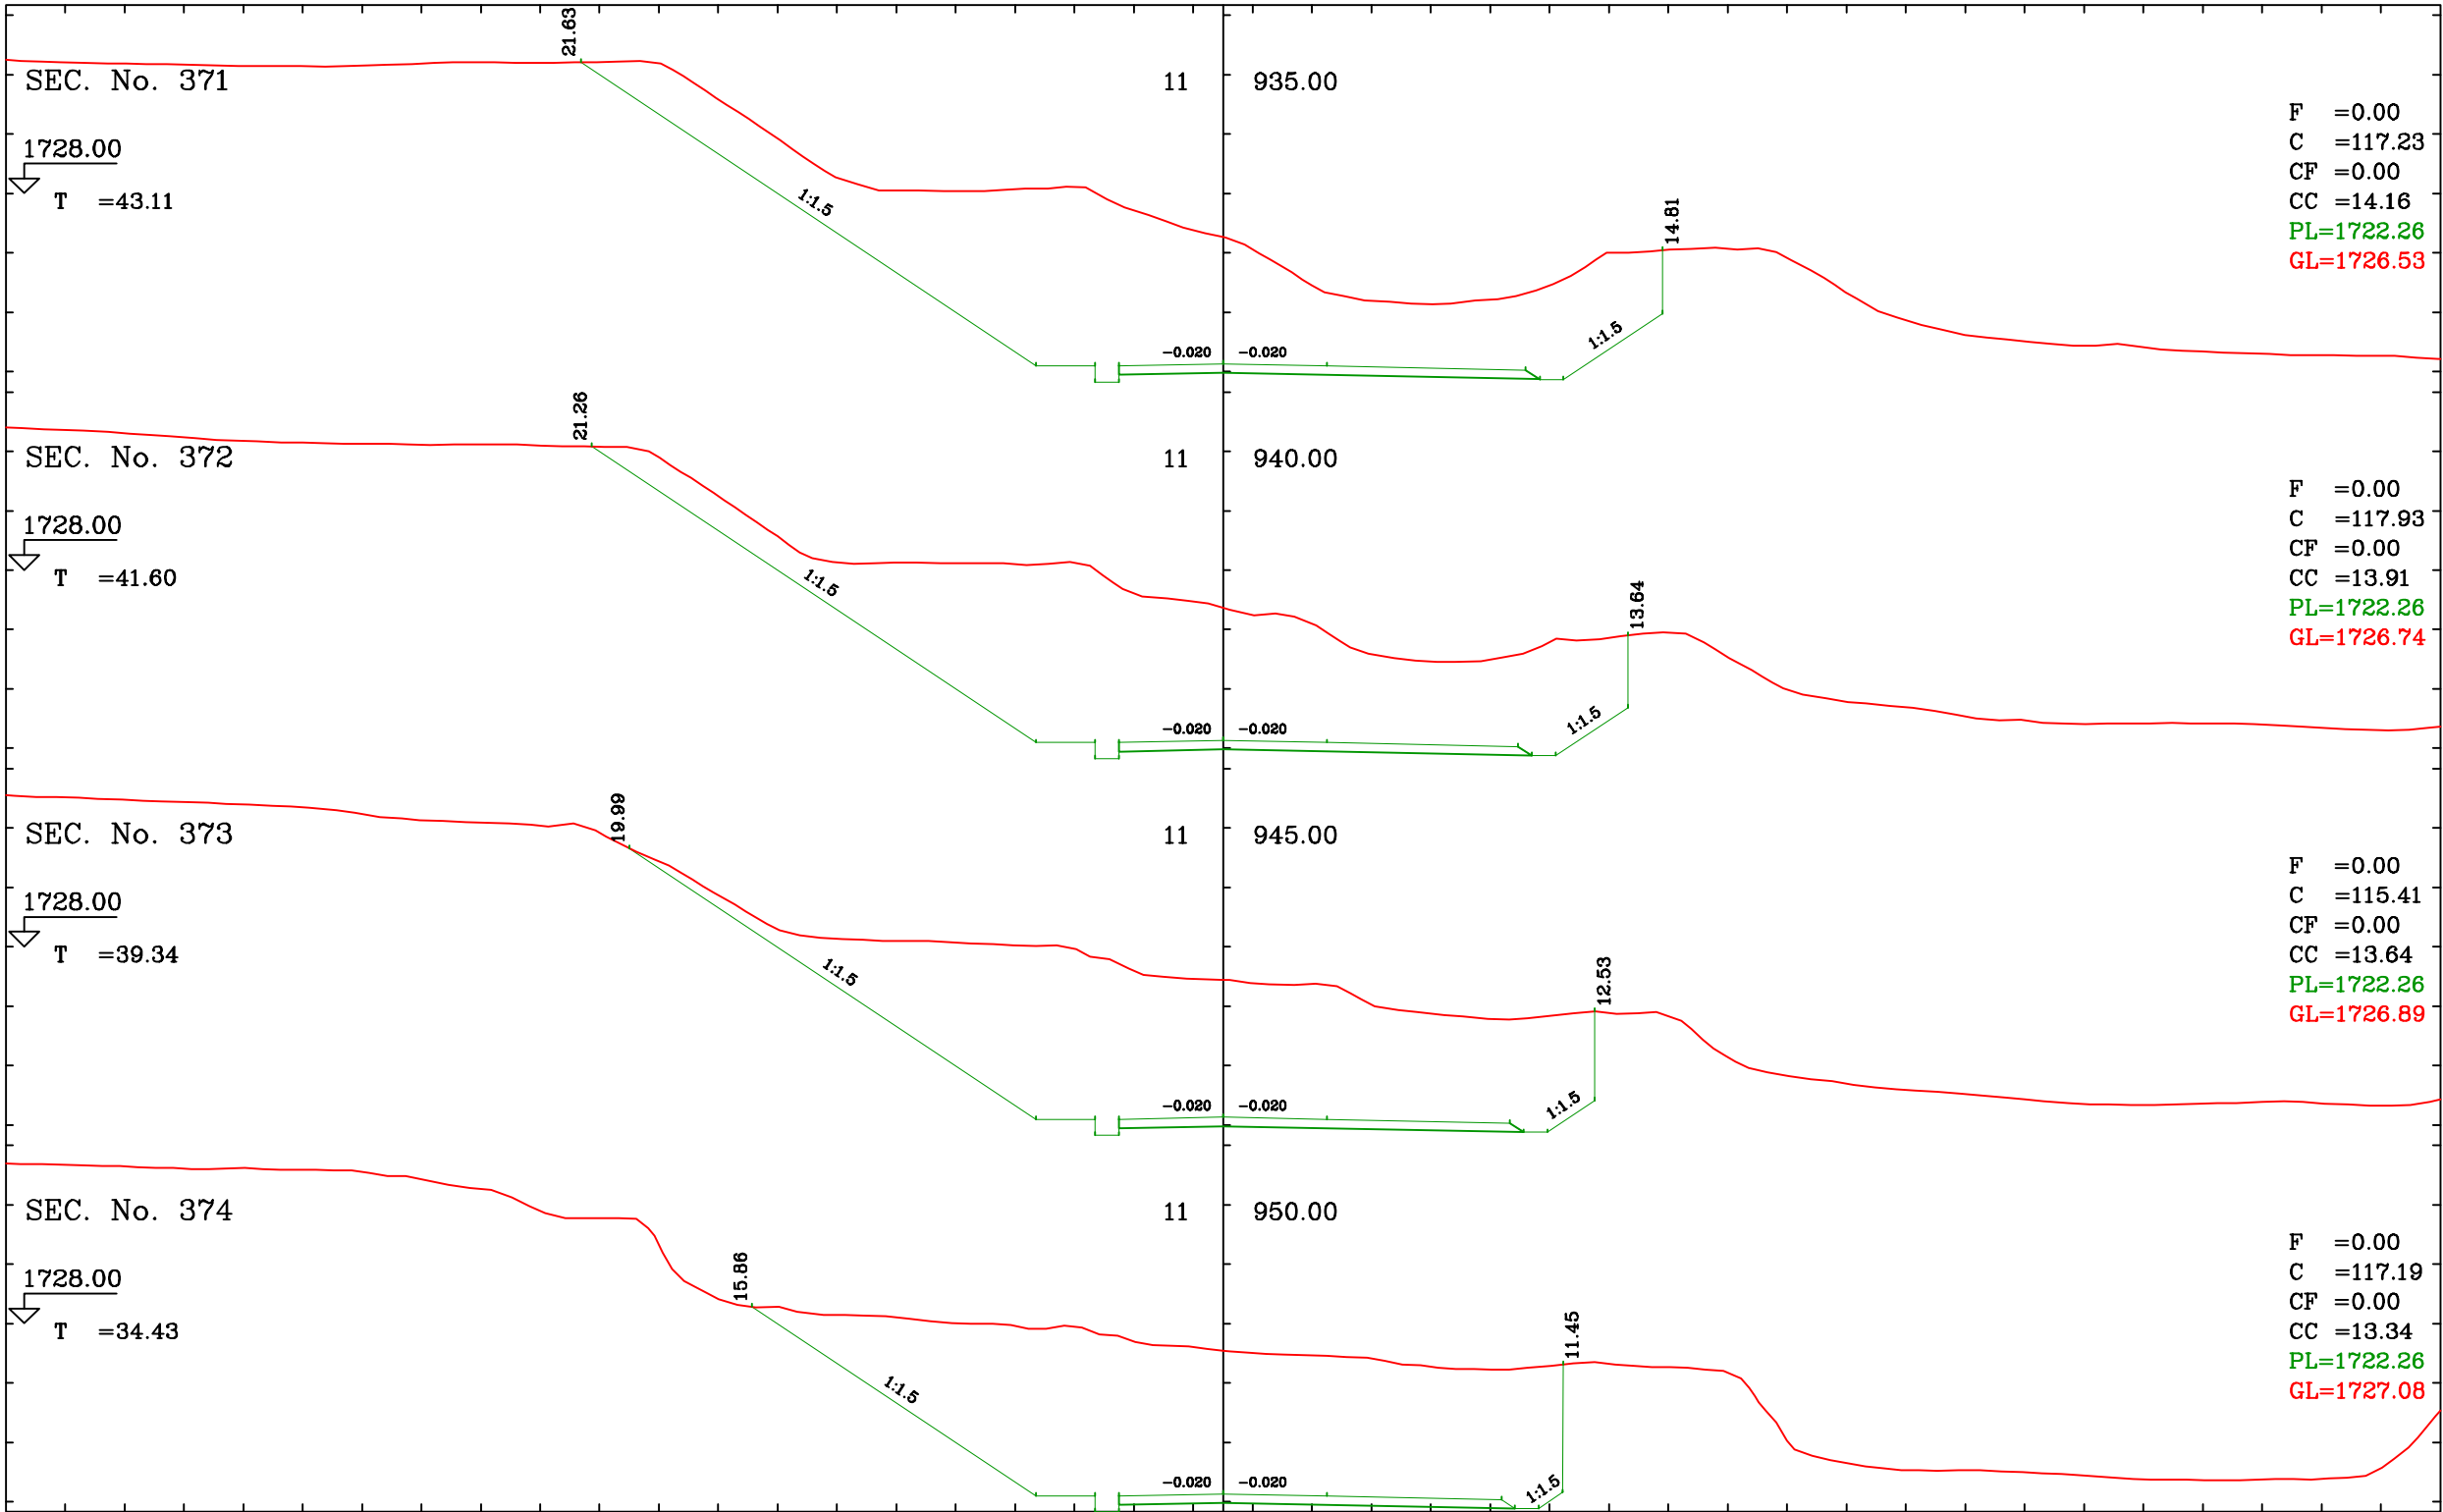

GENERAL NOTES

HOLD ITEMS

REFERENCE DRAWINGS

LEGEND & SYMBOLS

KEY PLAN

N
W
E
S

REV	DESCRIPTION	DRAWN	DESIGNED	CHKD.	APP.	DATE
CLIENT	شرکت توسعه عمران و مدیریت منطقه گل گهر					
DESIGN & MC CONSULTANT	مهندسين مشاور طرح كارنو					
PROJECT	طراحی و تکمیل مطالعات مپوئی زیرسازی ریل داخلی گهر زمین					
TITLE : مقاطع عرضی						
DATE	SCALE	DRAWN	CHECKED	APPROVED	PROJ. ENGR.	
1405/03/20	Ver. 1:2000 Ver. 1:200	Eng. Ironmanesh	Eng. Davar	Eng. Davar	Eng. Samadani	
NO CONSTRUCTION PERMITTED UNLESS DWG. APPROVED						
GEN. TOL :		QU. REQUIRED :		UNIT : m		
CLIENT DRAWING NUMBER : GADM-1601-301-RI-C-DR-096						
PATH :				NCE DRAWING NUMBER		
FILE NAME : GADM-1601-301-RI-C-DR-096				0315-P2-CV-CS-01		
DATE : 1405/03/20				SHEET 096 OF 116 REV. 001		