



پلان پیشنهادی میکروپایل

GENERAL NOTES						
1-????						
HOLD ITEMS						
1-????						
REFERENCE DRAWINGS					DWG.No.	
1-????					1-????	
1-????					1-????	
1-????					1-????	
REV.	DESCRIPTION	DRAWN	DESIG.	CHKD.	APP.	DATE
CLIENT : Golgohar Area Development Management Co.						
DESIGN & MC CONSULTANT : mahan zamin sakht consulting engineering co .						
PROJECT : office building						
TITLE : micropile plan						
DATE	SCALE	DRAWN	CHECKED	APPROVED	PROJ. ENGR.	
1402.11.11						
NO CONSTRUCTION PERMITTED UNLESS DWG. APPROVED						
GEN. TOL :		QU. REQUIRED :		UNIT : cm		
CLIENT DRAWING NUMBER : GADM-319-50-03						
PATH :				DOCUMENT CODE		
FILE NAME :						
DATE :				SHEET 1 OF 2		REV.

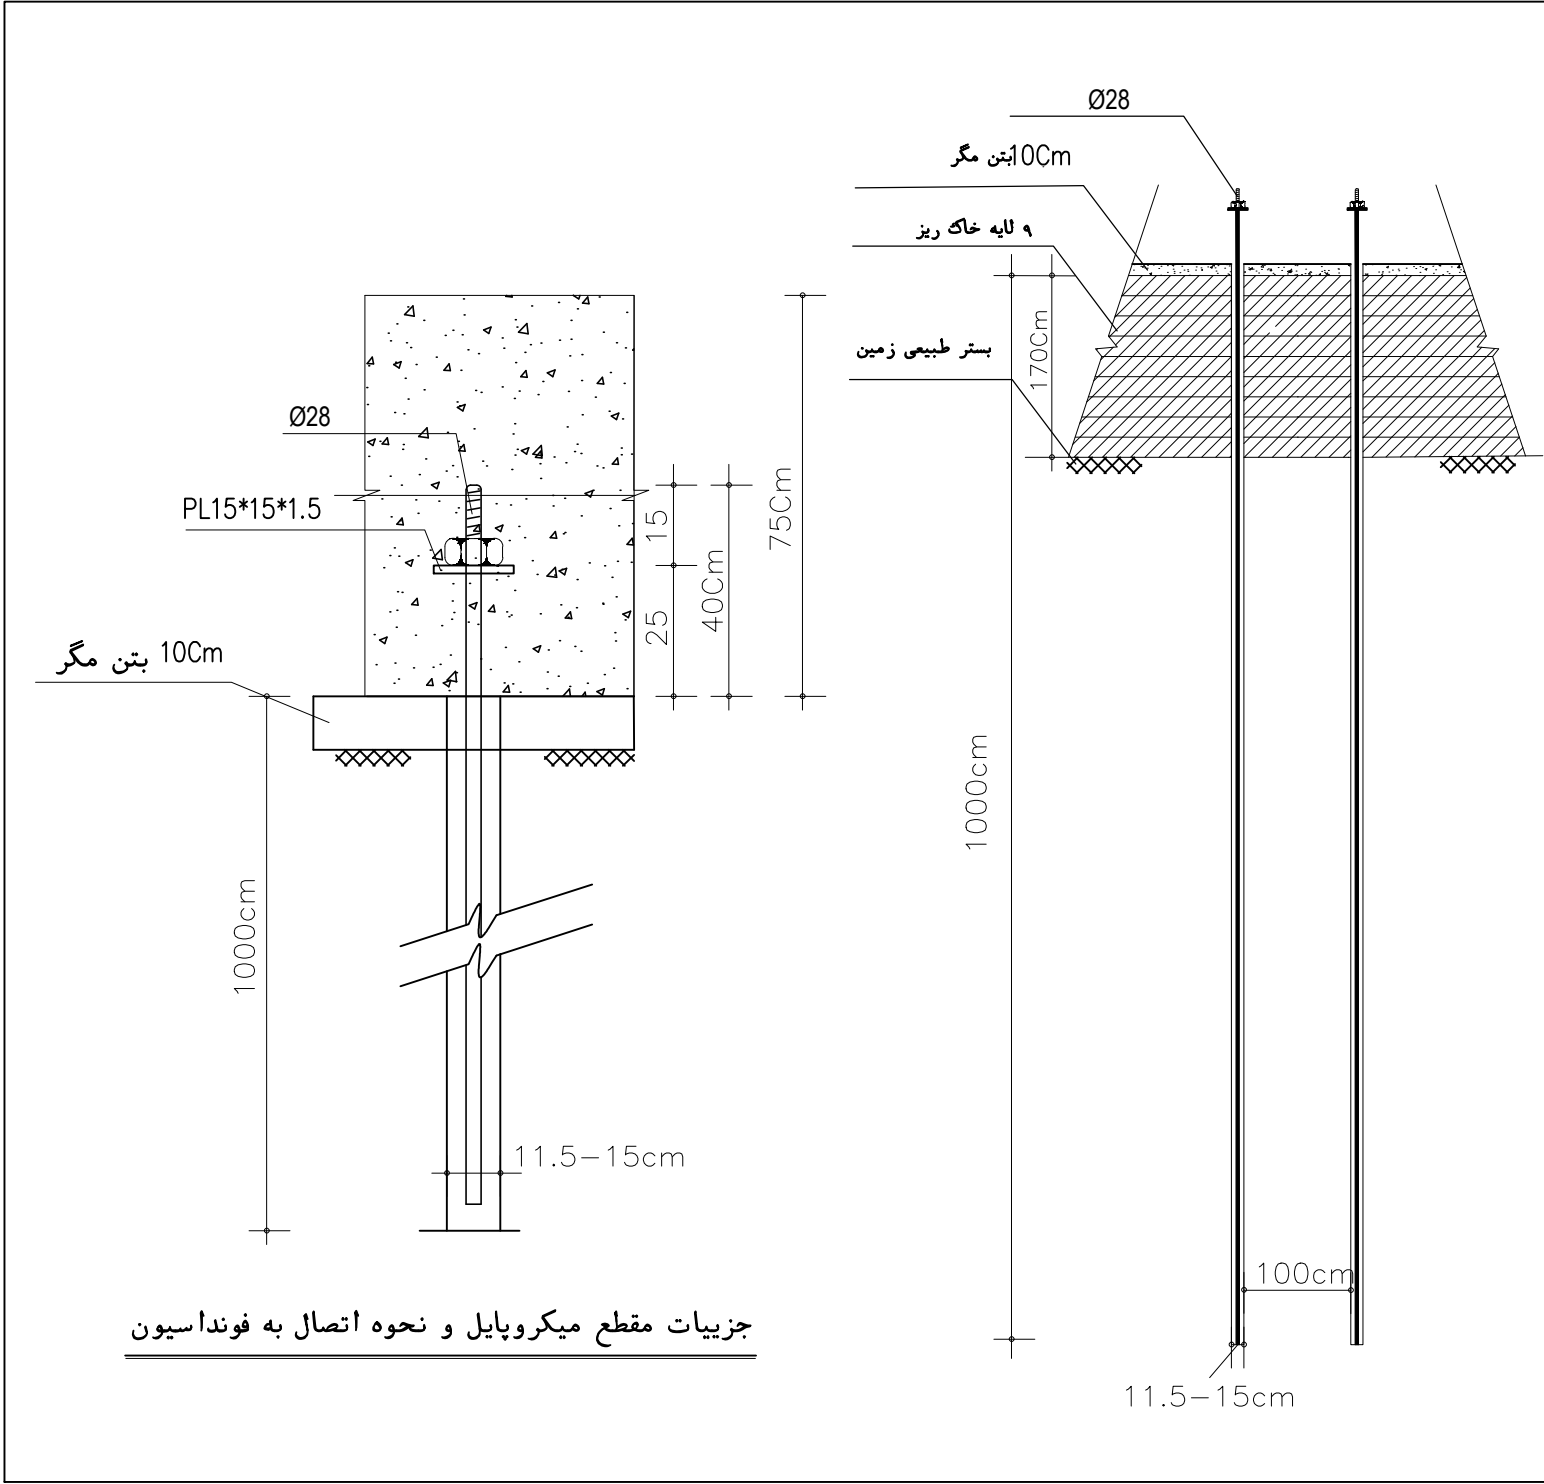

GENERAL NOTES									
1-????									
HOLD ITEMS									
1-????									
REFERENCE DRAWINGS					DWG.No.				
1-????					1-????				
1-????					1-????				
1-????					1-????				
REV.	DESCRIPTION			DRAWN	DES.G.	CHKD.	APP.	DATE	
CLIENT : Golgohar Area Development Management Co.									
DESIGN & MC CONSULTANT : mahan zamin sakht consulting engineering co .									
PROJECT : office building									
TITLE : Details of micropile section									
DATE	SCALE	DRAWN	CHECKED	APPROVED	PROJ. ENGR.				
1402.11.11									
NO CONSTRUCTION PERMITTED UNLESS DWG. APPROVED									
GEN. TOL :			QU. REQUIRED :			UNIT : cm			
CLIENT DRAWING NUMBER : GADM-319-50-03									
PATH :				DOCUMENT CODE					
FILE NAME :									
DATE :				SHEET 2 OF 2				REV.	